


TORTUGA, A CONDOMINIUM, PHASE I

A PROPOSED CONDOMINIUM IN SECTION 4, TOWNSHIP 35 SOUTH, RANGE 16 EAST, MANATEE COUNTY, FLORIDA

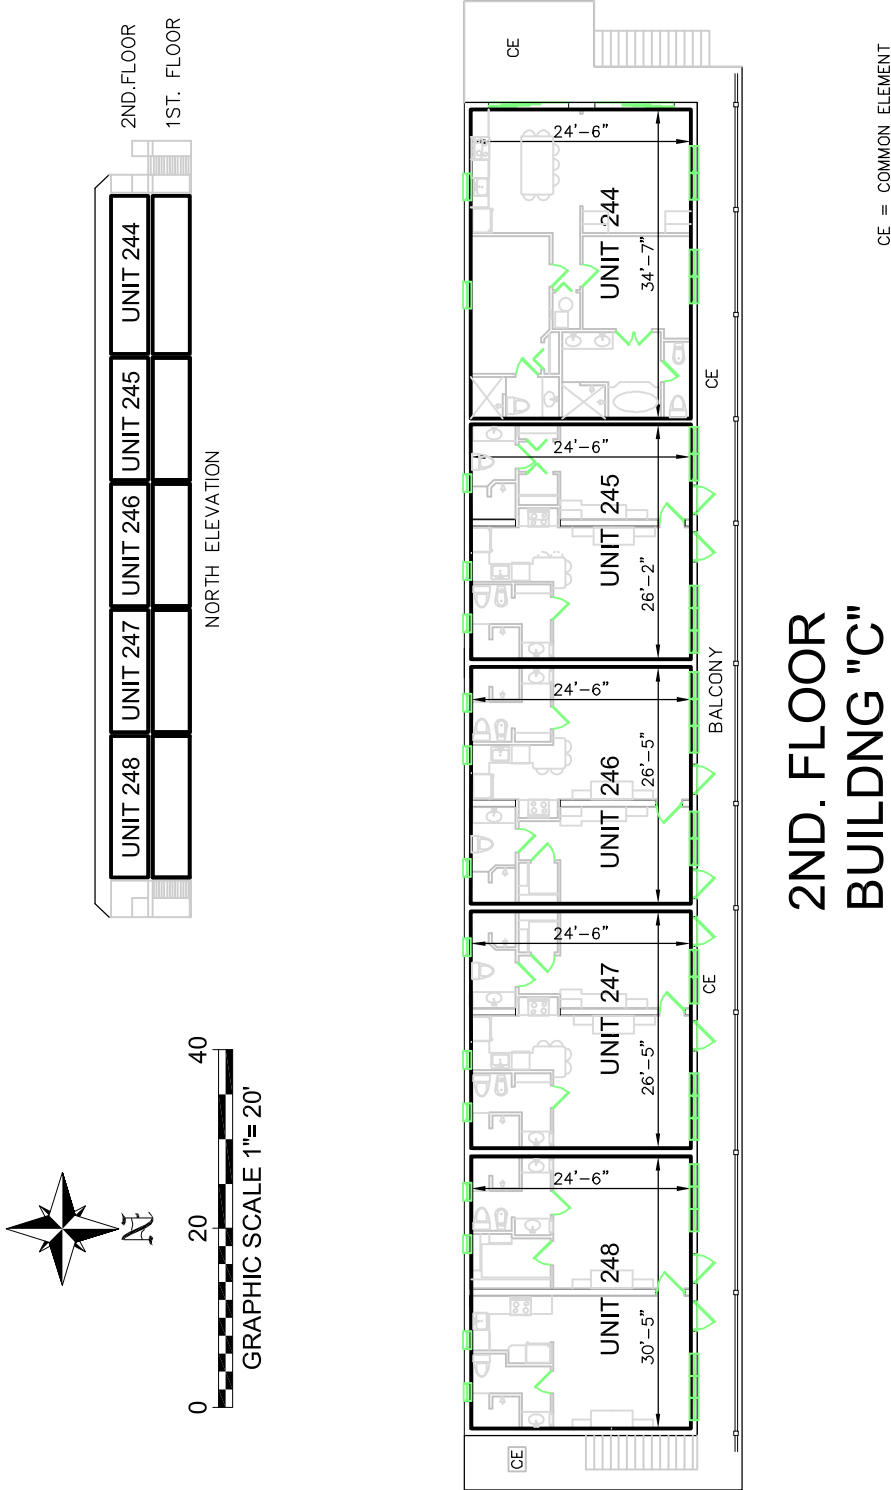

2ND. FLOOR BUILDING "C"

CONDOMINIUM BOOK _____, PAGE _____

SHEET 11 OF 11

Banks Engineering, Inc.

Professional Engineers, Planners & Land Surveyors
 ANNA MARIA ISLAND ♦ SARASOTA ♦ FORT MYERS ♦ NAPLES
 5350 GULF DRIVE, HOLMES BEACH, FLORIDA 34217 (941)778-6503 FAX (941)778-8497

EXHIBIT "A"

DATE:
05/15/03
PROJECT NO:
7028-001